

FEATURES

- All galvanized welded construction.
- Gasketing package provided.
- CalDyn Restraints and springs have OSHPD pre-approval, OPA #0070
- Heat treated wood nailer provided.

NOTES


- Attach ductwork to roof curb. Flanges of duct rest on top of curb. Support ductwork below the curb.

VIBRATION ISOLATION ROOF CURB FOR ALLIED UNITS

LGH/LCH 156-240H, 300S; KGA/KCA 180-300S; KHA 180-240S

ProVent P/N (2" deflection)	A	B	WEIGHT
CBISCBX19**	8"	19"	695 Lbs.
CBISCBX22**	11"	22"	720 Lbs.
CBISCBX25**	14"	25"	745 Lbs.

****Note:** Spring configuration must be added to part number at time of order.

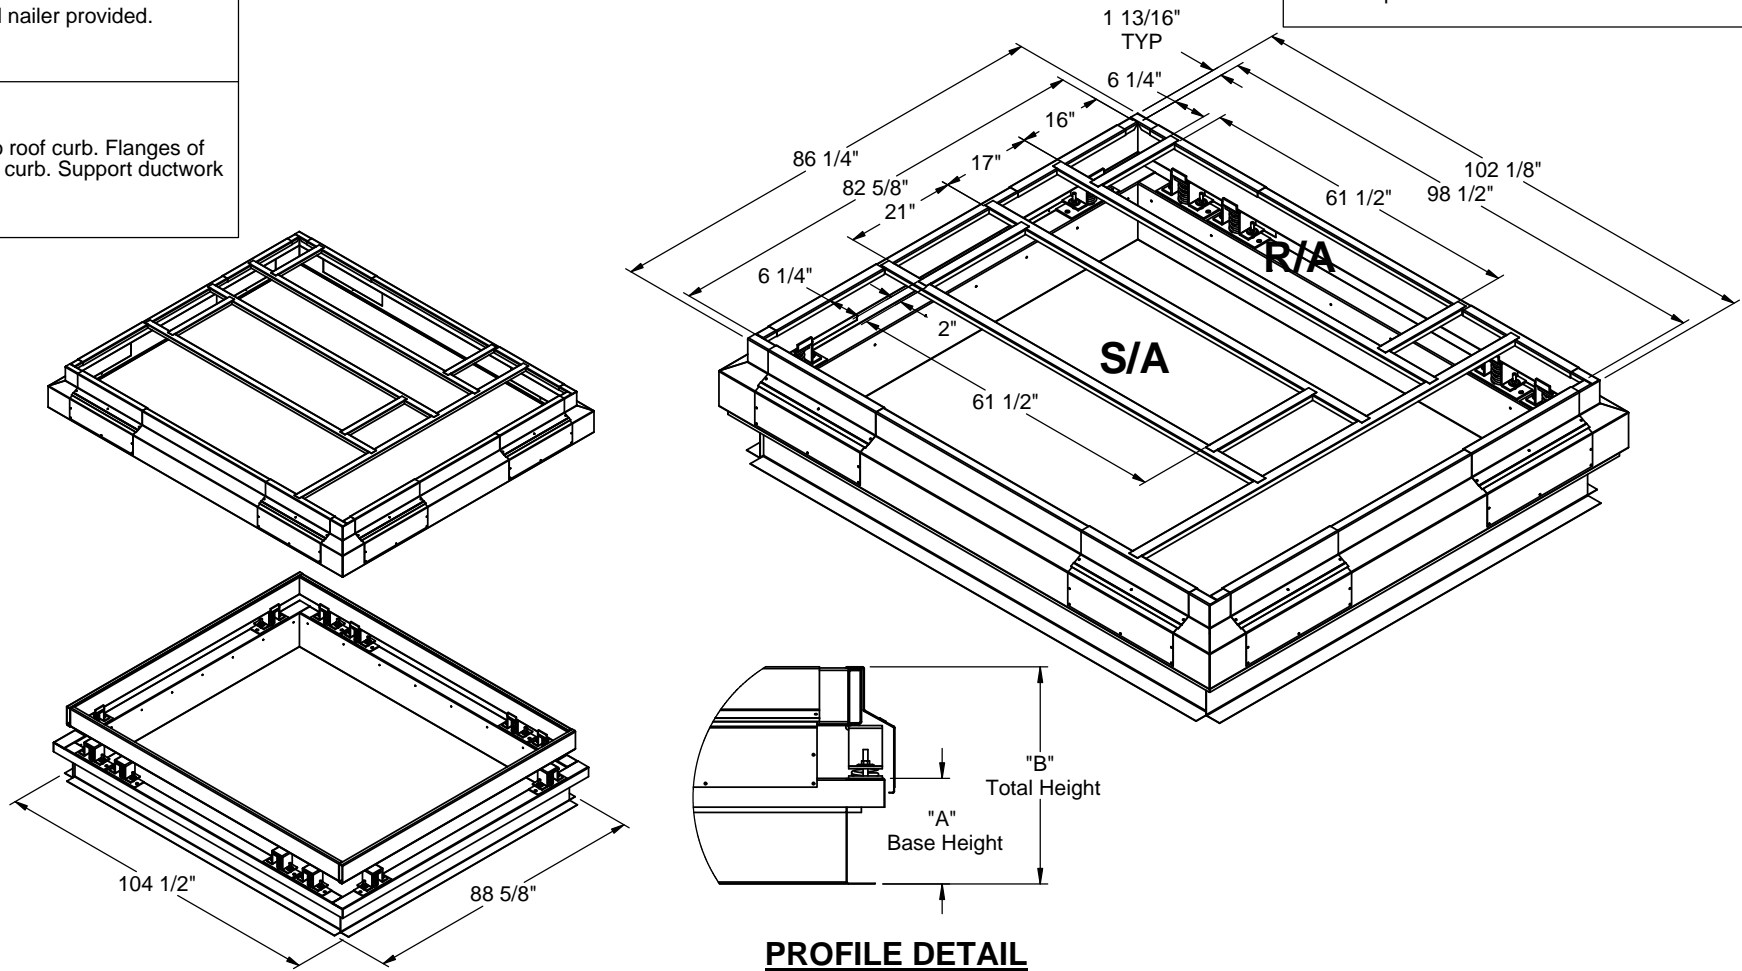

3847 WABASH DRIVE
MIRA LOMA, CA 91752

PHONE (951) 685-1101
FAX (619) 872-9799

SUBMITTED TO: _____
 COMPANY: _____
 JOB NAME: _____
 EQUIPMENT: _____
 NOTES: _____

FORM NO:

CBIS-200

DATE:

10/29/2014

PART NUMBER:

CBISCBX SERIES

REV:

1

DRAWN BY:

CNG