

**FEATURES**

- All galvanized welded construction.
- Gasketing package provided.
- CalDyn Restraints and springs have OSHPD pre-approval, OPA #0070
- Heat treated wood nailer provided.

**NOTES**


- Attach ductwork to roof curb. Flanges of duct rest on top of curb. Support ductwork below the curb.

**VIBRATION ISOLATION ROOF CURB FOR ALLIED UNITS**

LGH/LCH 092-120H, 150S: KGA/KCA/KHA 092-150S

ProVent P/N: (2" Deflection)	A	B	WEIGHT
CBISBBX19**	8"	19"	496 Lbs.
CBISBBX22**	11"	22"	518 Lbs.
CBISBBX25**	14"	25"	540 Lbs.

**\*\*Note:** Spring configuration must be added to part number at time of order.

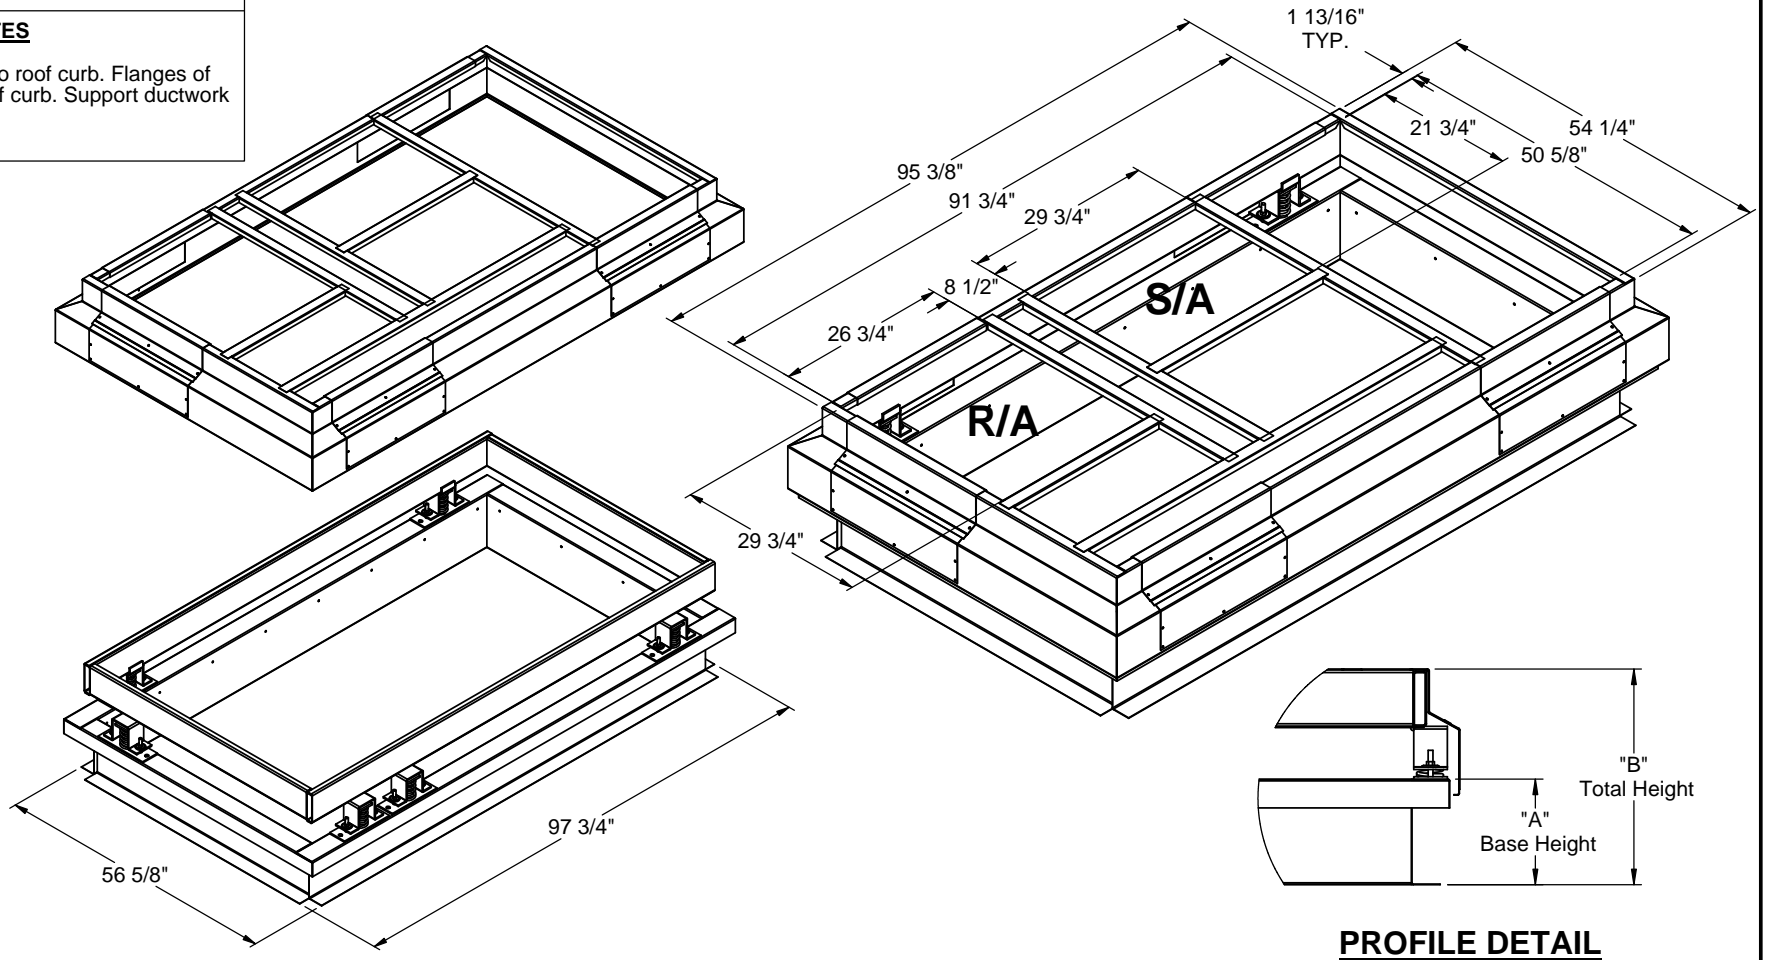

**PROFILE DETAIL**



3847 WABASH DRIVE  
MIRA LOMA, CA 91752

PHONE (951) 685-1101  
FAX (619) 872-9799

SUBMITTED TO: \_\_\_\_\_  
 COMPANY: \_\_\_\_\_  
 JOB NAME: \_\_\_\_\_  
 EQUIPMENT: \_\_\_\_\_  
 NOTES: \_\_\_\_\_

FORM NO:  
CBIS-201

PART NUMBER:  
CBISBBX SERIES

DATE:  
10/29/2014

REV:  
1

DRAWN BY:  
CNG