




**FEATURES:**

- Gasketing package provided.
- Insulation: 1"-1.5 lb. Density.
- Estimated Weight: 558 Lbs.
- All Galvanized Welded Construction.

**CURB ADAPTER**

EXISTING YORK:  
50DD/DF/EQ 028

FOR YORK UNITS:  
ZJ/ZF/DJ/ZR/WJ/DH/DR/WR/DM 180-300 BP/BQ 240

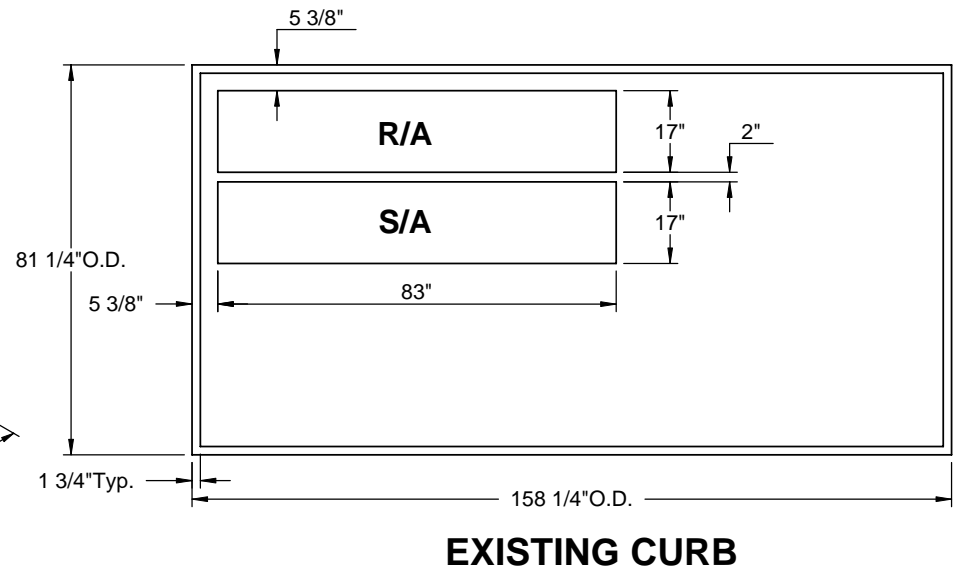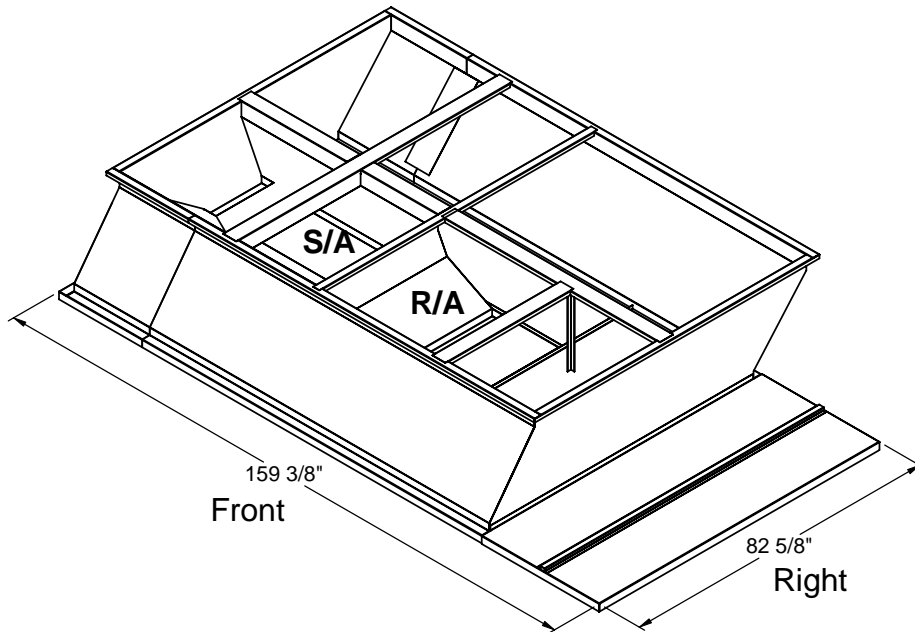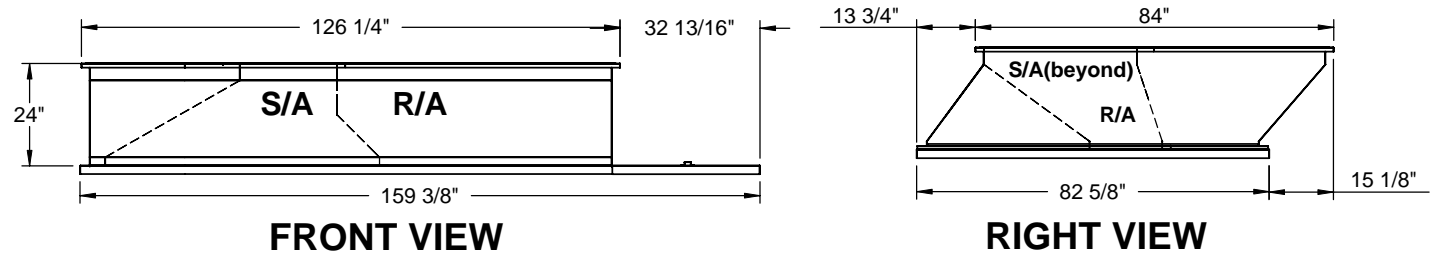

1392 EAST PALOMAR STREET  
SUITE 403-234  
CHULA VISTA, CA 91913  
  
PHONE (619) 498-9246  
FAX (619) 872-9799

SUBMITTED TO: \_\_\_\_\_  
COMPANY: \_\_\_\_\_  
JOB NAME: \_\_\_\_\_  
EQUIPMENT: \_\_\_\_\_  
NOTES: \_\_\_\_\_

FORM NO: \_\_\_\_\_  
-  
DATE: 11/17/2009

PART NUMBER: CA-SLM1830-CAR04  
REV: 1  
DRAWN BY: COC