

**FEATURES**

- Roof curb sides and ends are 14 ga. galvanized steel.
- Fully welded construction.
- Gasketing package provided.
- Heat treated wood nailer provided.
- Pitched, different height, taller and calculated curbs are available.
- Restraints and springs have OSHPD Pre-approval, OPA #0070.



**NOTES**

- Attach ductwork to roof curb. Flanges of duct rest on top of curb. Support ductwork below the curb.

**VIBRATION ISOLATION CURBS FOR YORK UNITS**

**MILLENNIUM Y22, 32 / Y23, 33 / Y24, 34  
Z22, 32 / Z23, 33 / Z24, 34**

ProVent P/N	A	B	WEIGHT
CBISMIL222421	11"	21"	1272 Lbs
CBISMIL222424	14"	24"	1332 Lbs

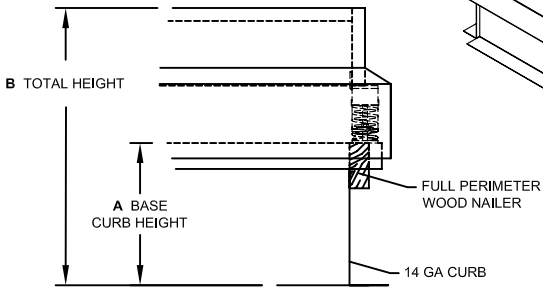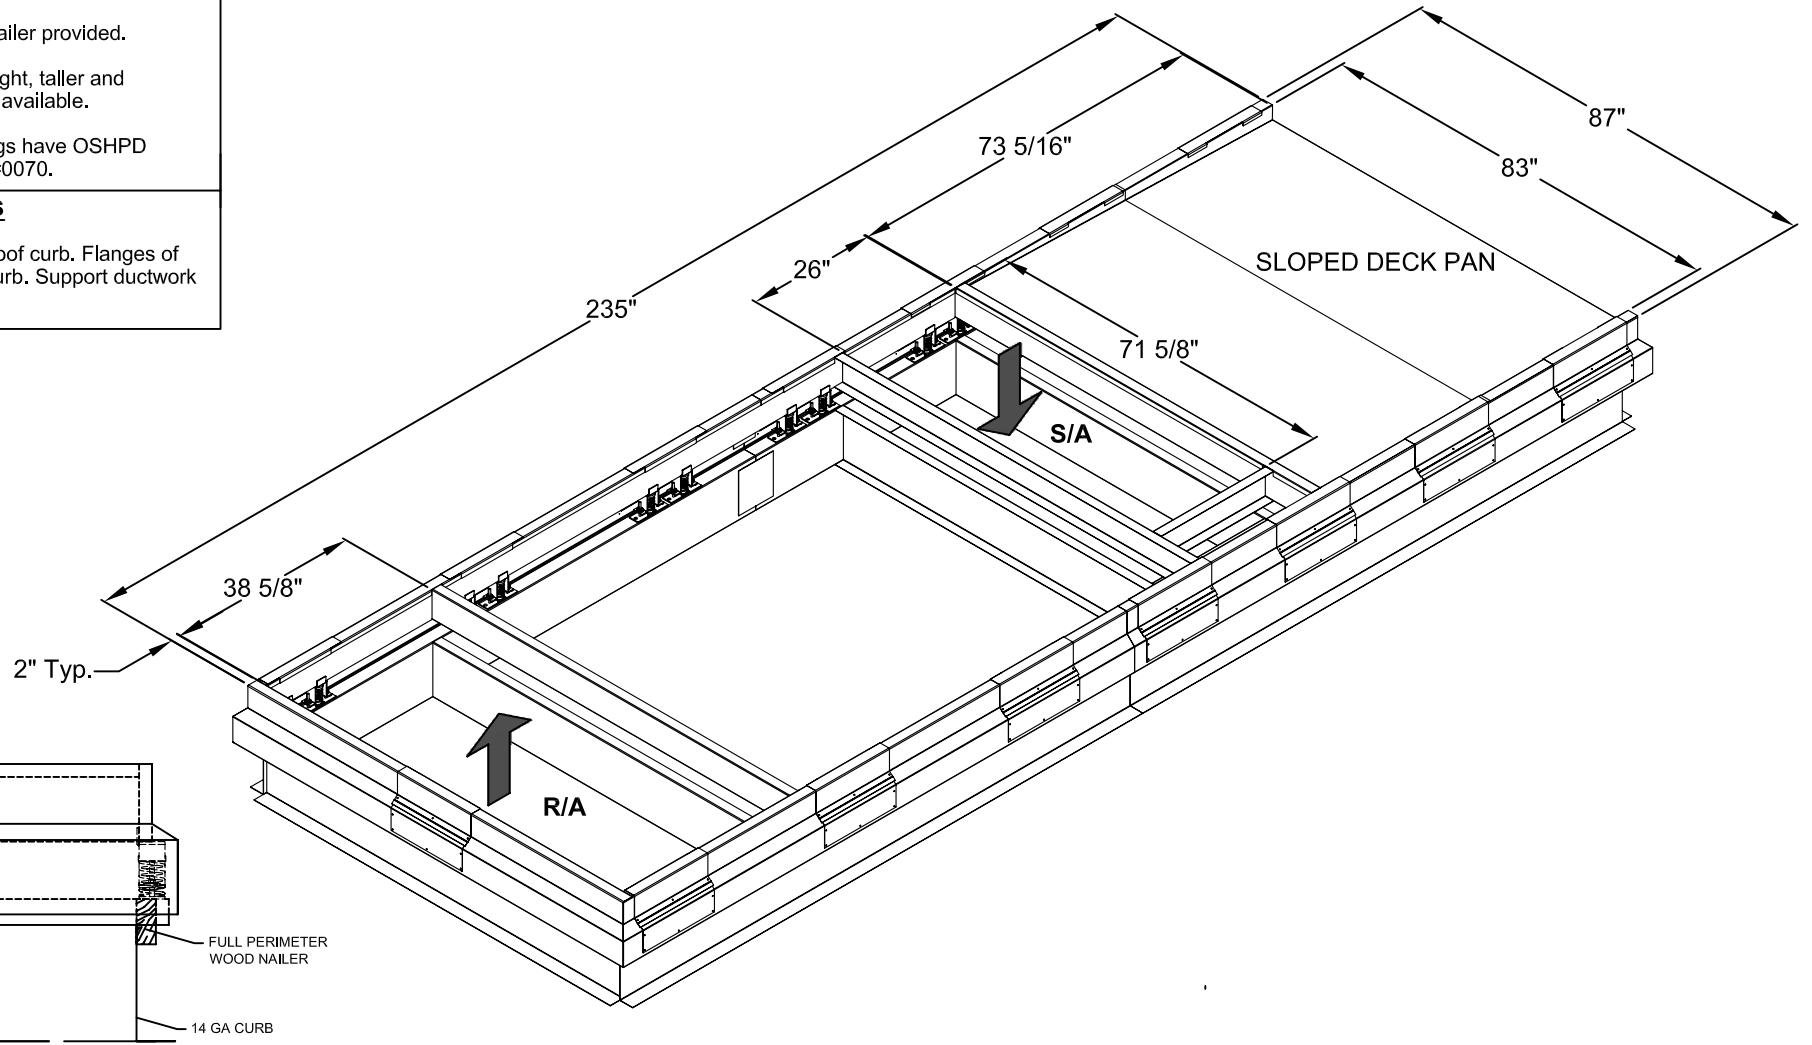

**PROFILE DETAIL**



1392 E. PALOMAR ST., # 403-234  
CHULA VISTA, CA 91913  
PHONE (619) 498-9246  
FAX (619) 498-9246

SUBMITTED TO: \_\_\_\_\_  
COMPANY: \_\_\_\_\_  
JOB NAME: \_\_\_\_\_  
EQUIPMENT: \_\_\_\_\_  
NOTES: \_\_\_\_\_

FORM NO:  
CBIS-106  
DATE:  
04/02/09

PART NUMBER:  
CBISMIL2224 SERIES  
DRAWN BY:  
MER