

FEATURES

- Roof curb perimeter made of galvanized steel.
- Gasketing package provided.
- Heat treated wood nailer provided.
- Corner flanges are pre-threaded for easy bolt on assembly.
- Pitched, welded, and different heights are available.

NOTES


- Attach ductwork to roof curb. Flanges of duct rest on top of curb. Support ductwork below the curb.

KNOCK-DOWN ROOF CURBS FOR YORK UNITS

SUN SELECT 40-50 TON

General Table

PROVENT P/N	A	EST. WEIGHT
CBKDSEL405014US	14"	519 Lbs.
CBKDSEL405024US	24"	779 Lbs.

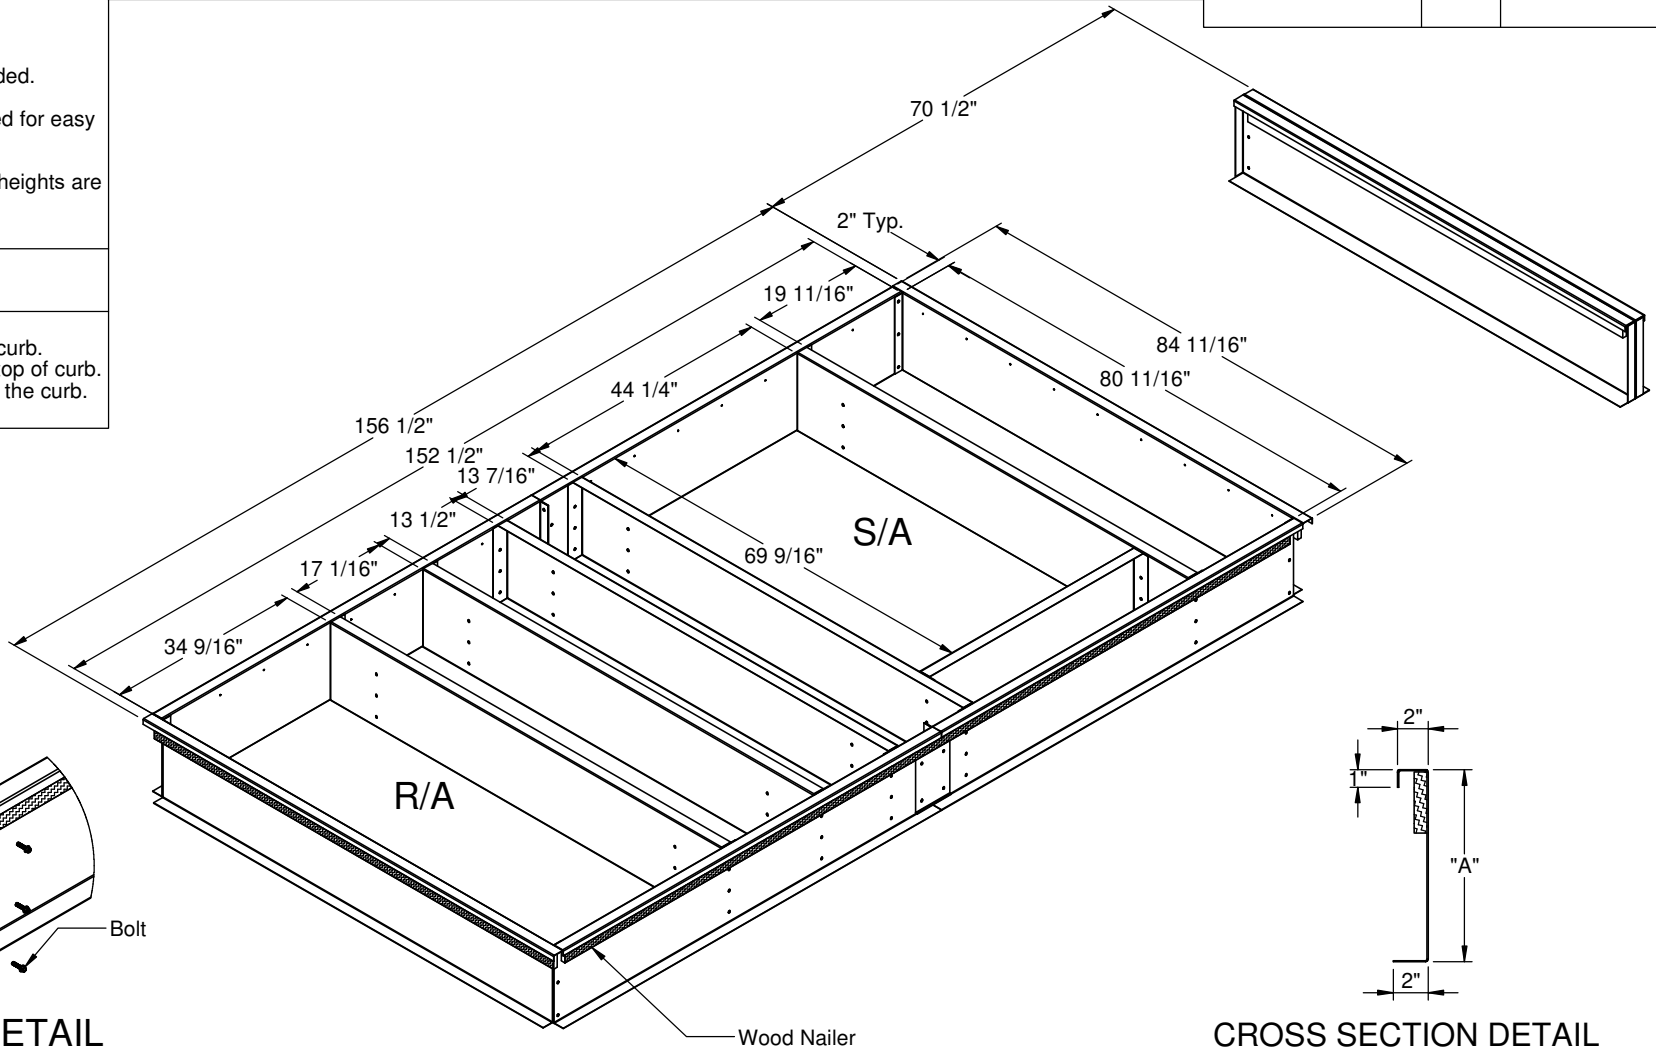

CORNER DETAIL

CROSS SECTION DETAIL



3847 WABASH DR.
MIRA LOMA, CA 91725

PHONE (951) 685-1101
FAX (619) 872-9799

SUBMITTED TO: _____
 COMPANY: _____
 JOB NAME: _____
 EQUIPMENT: _____
 NOTES: _____

FORM NO: _____
 DATE: 7/7/2021

PART NUMBER:
CBKDSEL4050 SERIES

REV: M
 DRAWN BY: CNG