

**FEATURES**

- Roof curb perimeter made of 14 ga. galvanized steel.
- Gasketing package provided.
- Heat treated wood nailer provided.
- Corner flanges are pre-threaded for easy bolt on assembly.
- Insulated sloped deck pans provided.
- Pitched, welded, different height, insulated and calculated curbs are available.


**NOTES**

- Attach ductwork to roof curb. Flanges of duct rest on top of curb. Support ductwork below the curb.

**KNOCK-DOWN ROOF CURBS FOR YORK UNITS**

**YPAL (ECO2) 50-105 TON R410 SERIES**

YPAL UNIT	PROVENT P/N:	A	B	C	D	APPROX. WEIGHT
50-65 TON	CBKDYP5065R41014	333-11/16"	229-1/2"	66-3/16"	41-3/16"	495 Lbs.
70-80 TON	CBKDYP7085R41014	449"	292"	48"	43"	585 Lbs
90-105 TON	CBKDYP9095R41014	483"	326"	54-1/4"	48"	645 Lbs

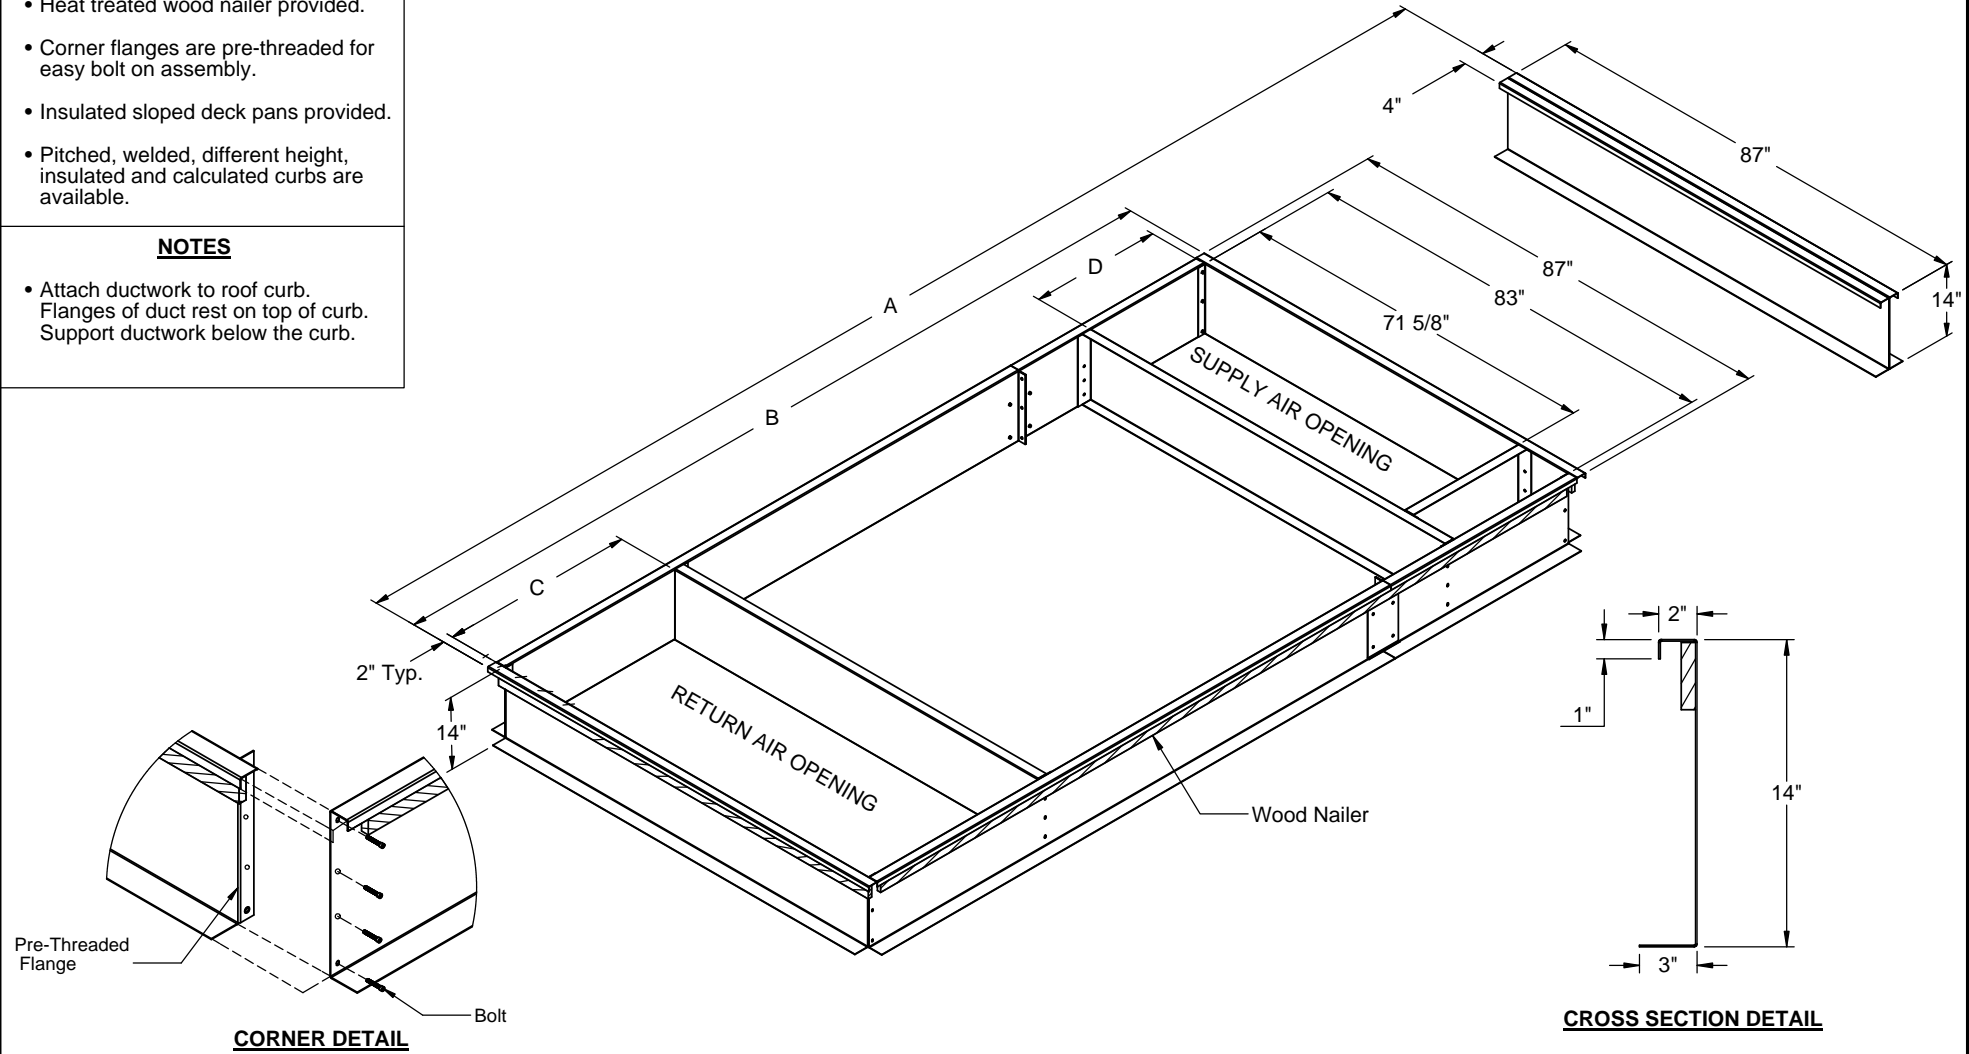

**3847 WABASH DRIVE  
MIRA LOMA, CA 91752**

**PHONE (951) 685-1101  
FAX (619) 872-9799**

SUBMITTED TO: \_\_\_\_\_  
 COMPANY: \_\_\_\_\_  
 JOB NAME: \_\_\_\_\_  
 EQUIPMENT: \_\_\_\_\_  
 NOTES: \_\_\_\_\_

FORM NO: \_\_\_\_\_  
 DATE: 3/11/2016

PART NUMBER: CBKDYP410A SERIES

REV: 3  
 DRAWN BY: CNG