

FEATURES

- Roof curb perimeter made of 14 ga. galvanized steel.
- Gasketing package provided.
- Heat treated wood nailer provided.
- Insulated sloped deck pans provided.
- Pitched, welded, different height, insulated and calculated curbs are available.

NOTES

- Attach ductwork to roof curb. Flanges of duct rest on top of curb. Support ductwork below the curb.

WELDED ROOF CURBS FOR YORK UNITS

**MILLENNIUM Y22, 32 / Y23, 33 / Y24, 34
Z22, 32 / Z23, 33 / Z24, 34**

ProVent P/N:

A

APPROX. WEIGHT

CBWMIL323414


14"

408 Lbs

CBWMIL323424

24"

469 Lbs

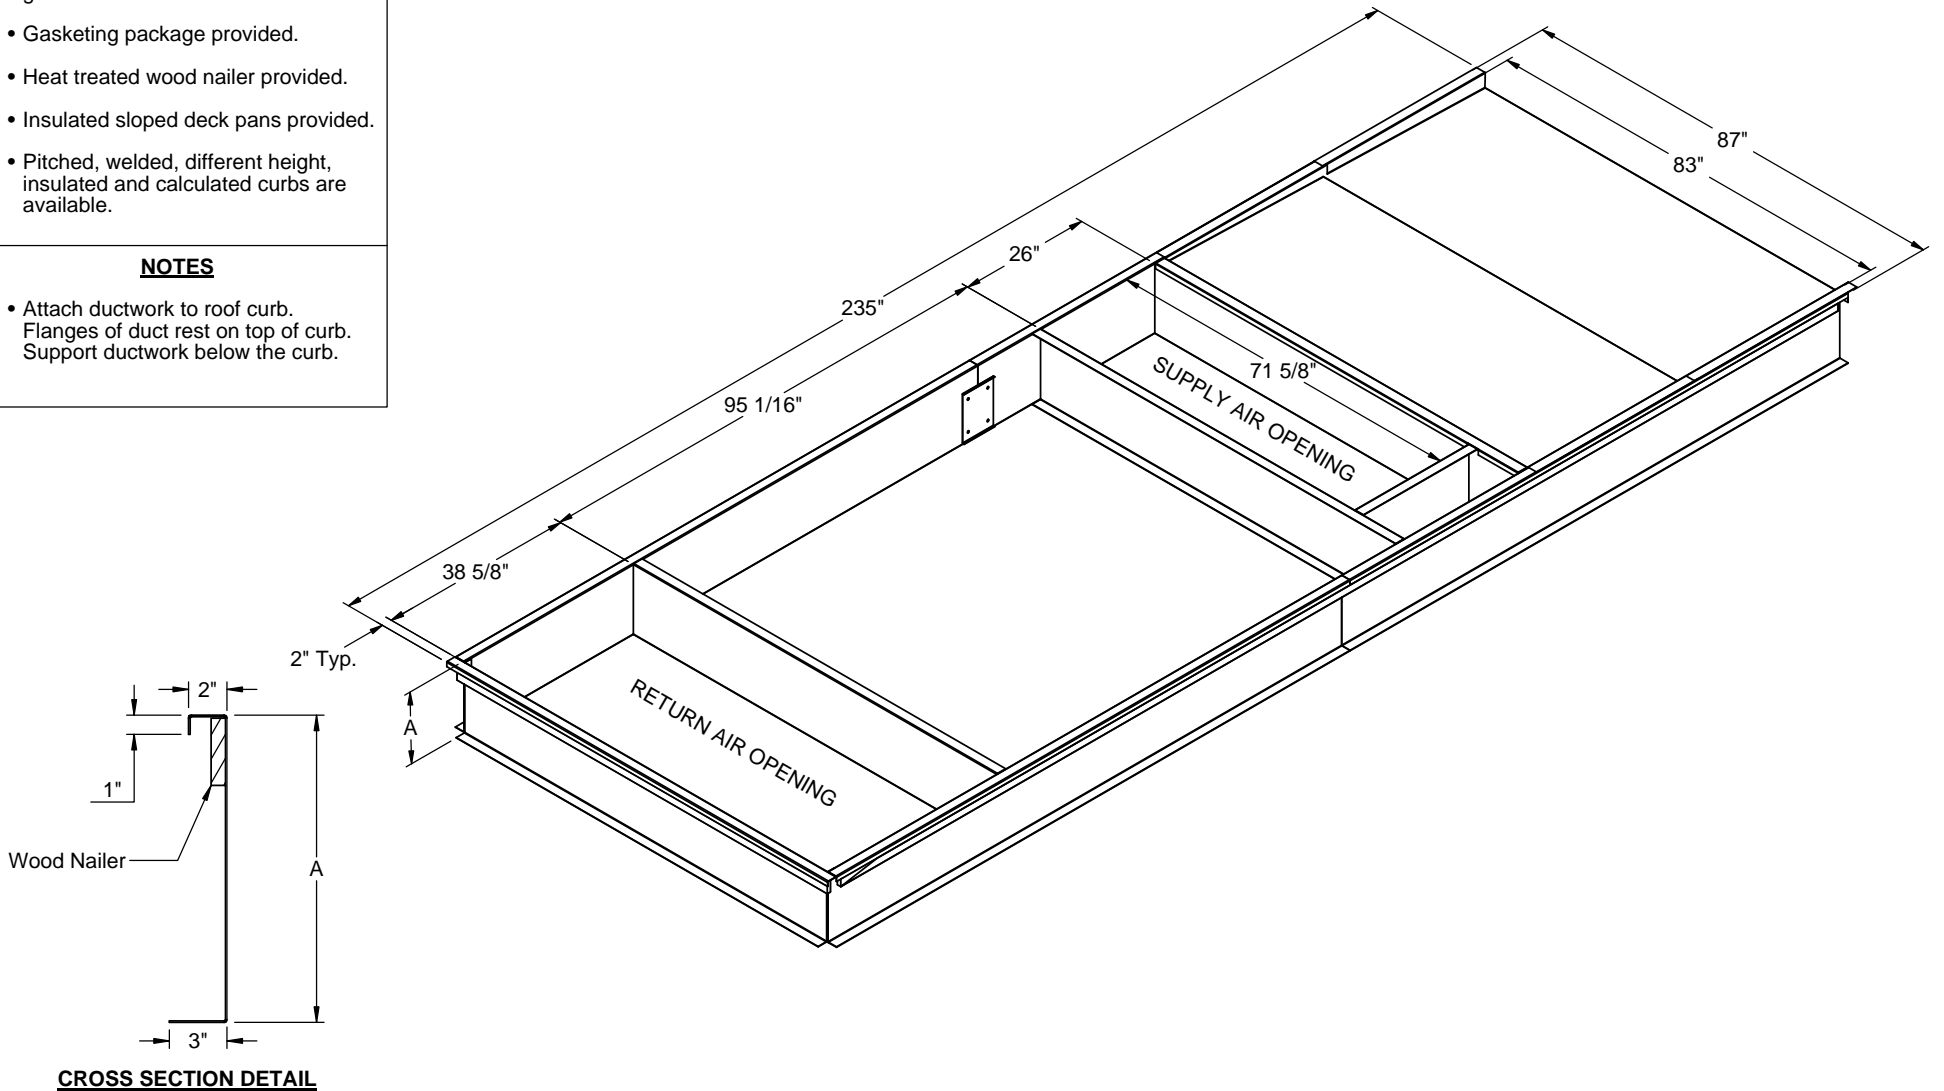

3847 WABASH DRIVE
MIRA LOMA, CA 91752

PHONE (951) 685-1101
FAX (619) 872-9799

SUBMITTED TO: _____
COMPANY: _____
JOB NAME: _____
EQUIPMENT: _____
NOTES: _____

FORM NO:
CBW-109

DATE:
3/11/2016

PART NUMBER:
CBWMIL3234 SERIES

REV:
1

DRAWN BY:
CNG