


- FEATURES**
- Roof curb sides and ends are galvanized steel.
 - Perimeter upper frame supplied with pre-punch assembly holes.
 - Assembly hardware provided for field assembly.
 - Gasketing package provided.
 - Heat treated wood nailer provided.
 - Insulated deck pans provided.

- NOTES**
- Ductwork must be 3/4" smaller than duct openings shown.
 - Adjust up to 1" in 12" pitch in either direction.
 - Attach ductwork to roof curb. Flanges of duct rest on top of curb. Support ductwork below the curb.
 - Thru the curbs utilities are available. Contact your York distributor or Provent directly.

KNOCK-DOWN ADJUSTABLE PITCH / ADJUSTABLE HEIGHT CURBS FOR YORK UNITS

ZT, ZH, ZJ, ZR, KT, KJ 037-150
ZF, XP, ZB, WP, KB 078-150

ProVent P/N	A	B	WEIGHT
CBAKDPRD371508	8"	12"	155 Lbs
CBAKDPRD371511	11"	15"	169 Lbs
CBAKDPRD371514	14"	18"	184 Lbs

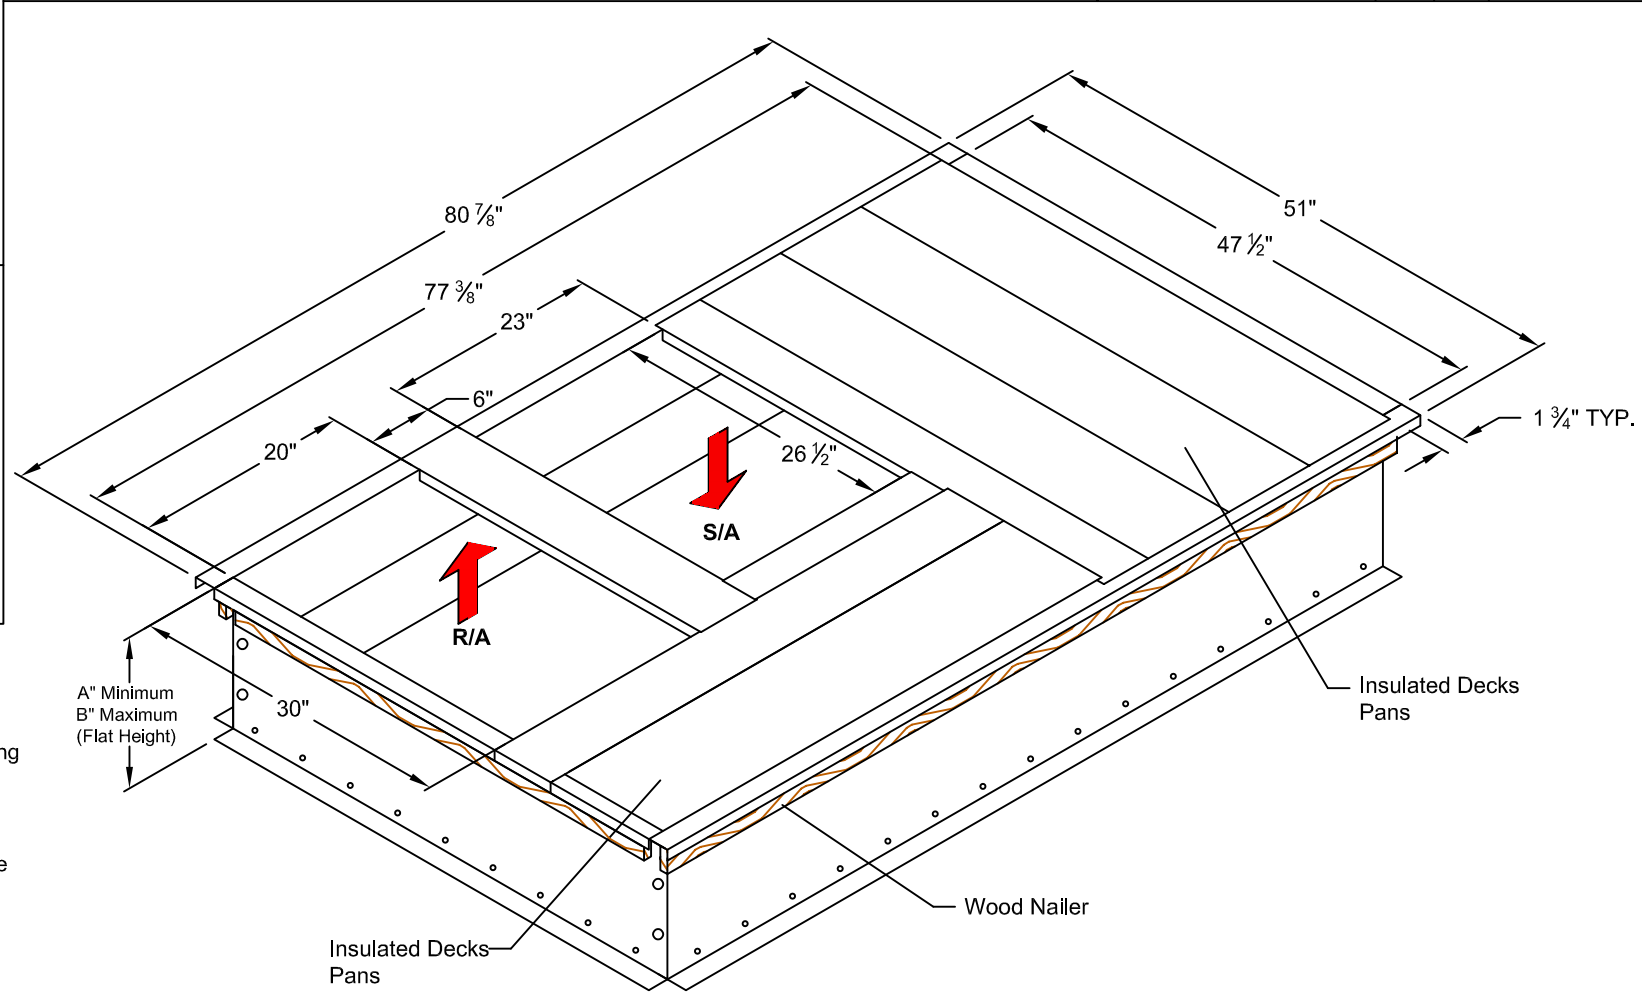

3847 WABASH DRIVE
MIRA LOMA, CA 91752

PHONE (951) 685-1101
FAX (619) 498-9247

SUBMITTED TO: _____
COMPANY: _____
JOB NAME: _____
EQUIPMENT: _____
NOTES: _____

FORM NO:
 CBAKD-117

DATE:
 02/04/2025

PART NUMBER:
 CBAKDPRD3715 SERIES

DRAWN BY:
 CNG